


- APPLICATION BOUNDARY (1460m²)
- MACADAM ACCESS AREA
- RESIN BOUND AGGREGATE TURNING HEAD
- NO DIG SURFACE
- SELF BINDING GRAVEL PATHWAY
- BURIAL PLOTS AND ID TAGS (165)
- CREMATED REMAINS PLOTS (130)
- HEARSE
- BENCH
- BIN
- INDICATIVE ACCESS PATHWAY TO CHURCH
- SCREEN HEDGING
- PERGOLA
- EXISTING TREES

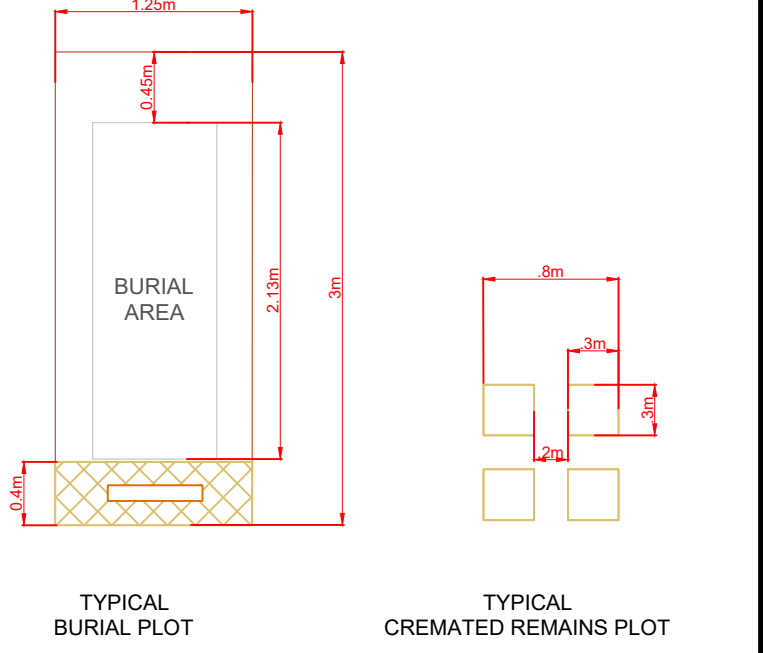

02	30.05.22	Change specification of access area from resin bound' to tarmac.	PC
01	09.02.22	Change specification of turning head from tarmac to resin bound as per client instruction.	PC
Rev	Date	Description	By

CLIENT
SOUTH HINKSEY PARISH COUNCIL

PROJECT
SOUTH HINKSEY CIVIL CEMETERY

TITLE
BURIAL LAYOUT PLAN

CDS

Cemeteries & Crematoria

Parks & Leisure

Environmental Solutions

The CDS Group Building 51, Wrest Park Silsoe, Bedfordshire MK45 4HS		+44 (0)1525 864387 www.thecdsgroup.co.uk
Drawn by: PC	Approved by: BB	Drawing Status: ISSUED
Scale 1:200 @ A1 Sheet 1 of 1		Date: Jan 2022
Drawing : CDS_STH_HIN_10		Rev: 02