




South Hinksey Concrete Setting out Points		
Marker No	EASTING	NORTHING
R1	450934.7264	203928.40
R2	450934.7266	203927.60
R3	450939.7366	203928.40
R4	450939.7366	203927.60
R5	450944.7528	203928.40
R6	450944.7469	203927.60
R7	450949.7572	203928.41
R8	450949.7574	203927.60
R9	450952.5572	203928.00
R10	450952.5576	203927.60
R11	450956.3149	203928.0042
R12	450956.3153	203927.6042
R13	450960.0726	203922.007
R14	450960.0726	203921.607
R15	450956.82	203922.007
R16	450958.82	203922.40
R17	450952.5572	203922.4042
R18	450952.5576	203921.6046
R19	450949.7574	203921.6033
R20	450949.7572	203922.4042
R21	450944.7469	203922.40
R22	450944.7469	203921.60
R23	450939.7371	203921.60
R24	450939.7366	203922.40
R25	450935.0792	203921.60
R26	450935.0792	203922.00
R27	450933.4741	203922.00
R28	450933.4738	203922.41

- APPLICATION BOUNDARY (1460m²)
- MACADAM ACCESS AREA
- RESIN BOUND AGGREGATE TURNING HEAD
- NO DIG SURFACE
- SELF BINDING GRAVEL PATHWAY
- EXISTING TREES
- CONCRETE RAFT
- PHASE 1 CONCRETE RAFT
- R19
- CONCRETE RAFT SETTING OUT LOCATIONS AND TAGS

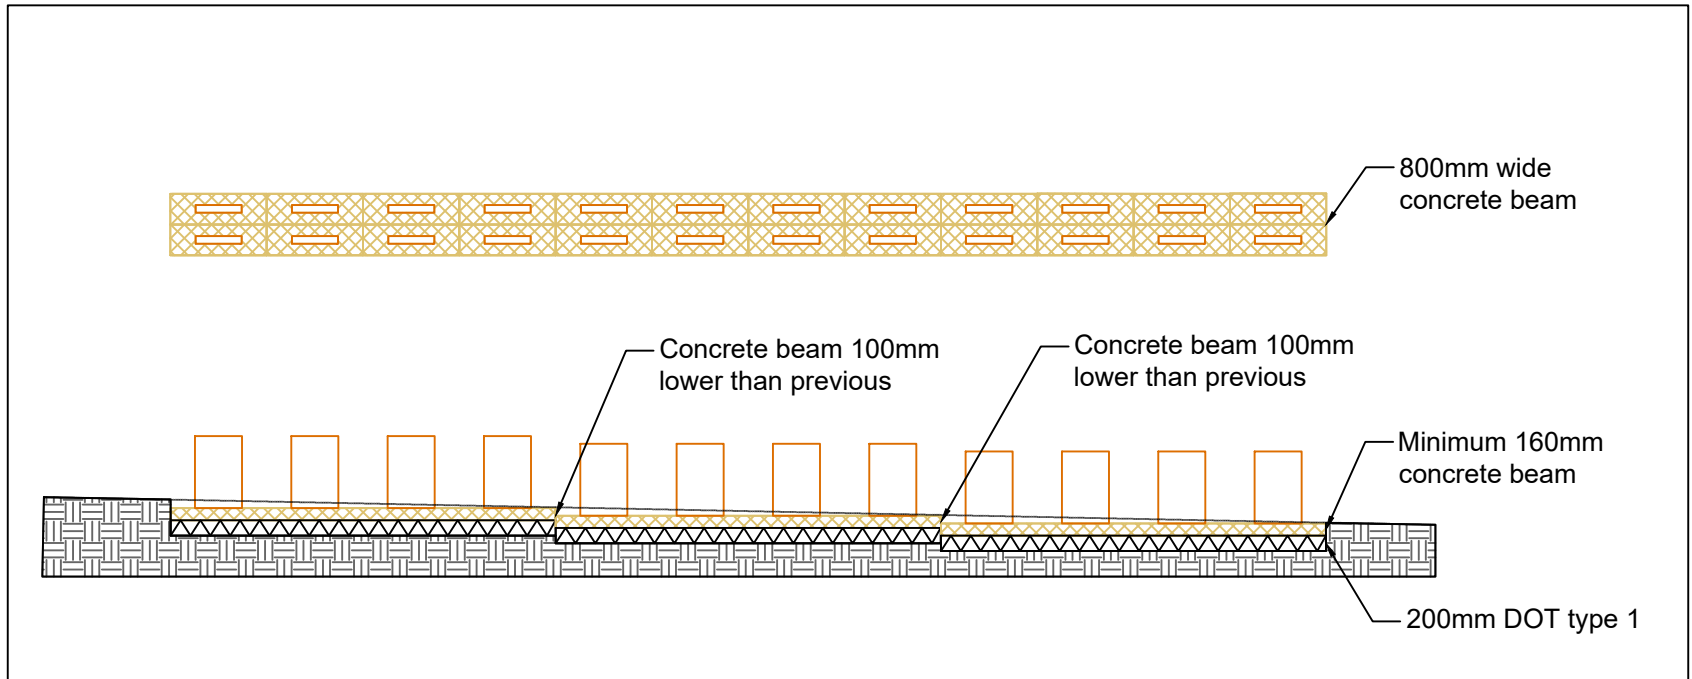

CONCRETE RAFT SECTION



01	31.05.22	INSERT RAFT SECTION	PC
Rev	Date	Description	By

CLIENT

SOUTH HINKSEY PARISH COUNCIL

PROJECT

SOUTH HINKSEY CIVIL CEMETERY

TITLE

CONCRETE RAFT SETTING OUT PLAN

CDS

Cemeteries & Crematoria

Parks & Leisure

Environmental Solutions

The CDS Group
Building 51, Wrest Park
Silsoe, Bedfordshire
MK45 4HS

+44 (0)1525 864387
www.thecdsgroup.co.uk

Drawn by:
PC

Approved by:
AJ

Drawing Status:
ISSUED

Scale 1:100 @ A1
Sheet 1 of 1

Date: MAY 2022

Drawing : CDS_STH_HIN_15

Rev: 01