




- APPLICATION BOUNDARY (1460m²)
- MACADAM ACCESS AREA
- RESIN BOUND AGGREGATE TURNING HEAD
- NO DIG SURFACE
- SELF BINDING GRAVEL PATHWAY
- SITE OFFICE LOCATION
- HERAS FENCING AND GATES LOCATION
- INDICATIVE ACCESS PATHWAY TO CHURCH
- EXISTING TREES
- TPZ PROTECTIVE FENCES

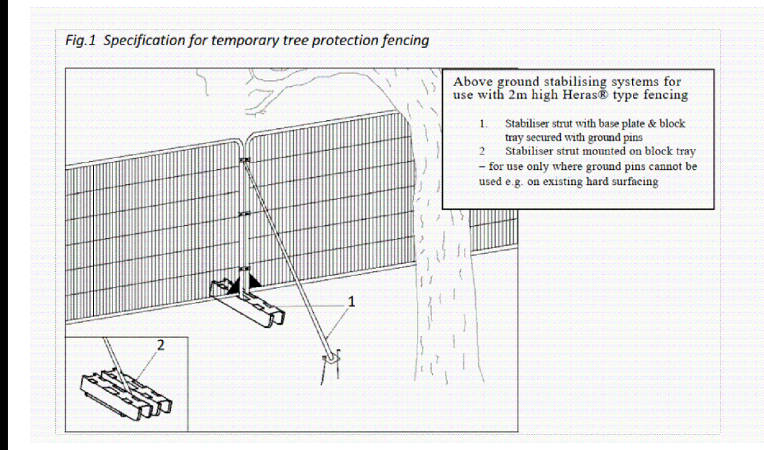

00	00.00.00	XX	XX
Rev	Date	Description	By

CLIENT
SOUTH HINKSEY PARISH COUNCIL

PROJECT
SOUTH HINKSEY CIVIL CEMETERY

TITLE
OPERATIONAL STORAGE YARD WITH HERAS AND PROTECTIVE FENCING LOCATION PLAN

CDS

Cemeteries & Crematoria

Parks & Leisure

Environmental Solutions

The CDS Group
Building 51, Wrest Park
Silsoe, Bedfordshire
MK45 4HS

+44 (0)1525 864387
www.thecdsgroup.co.uk

Drawn by: PC	Approved by: AJ	Drawing Status: ISSUED
Scale 1:100 @ A1 Sheet 1 of 1	Date: MAY 2022	